
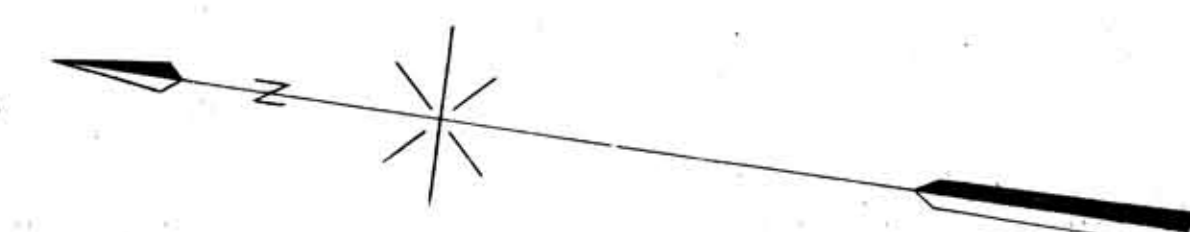


CHATTANOOGA, TENN.

THIS MAP WAS NOT PREPARED OR INTENDED FOR USE AS A REAL ESTATE TITLE MAP. THE RAILWAY COMPANY DOES NOT REPRESENT OR SUGGEST THAT THE PROPERTY LINES AND RIGHT-OF-WAY LINES SHOWN ON THE MAP ARE ACCURATE, OR THAT ANY OTHER INFORMATION ON THE MAP IS CORRECT. THE COMPANY DOES NOT REPRESENT THAT IT HAS CHECKED THIS MAP FOR ACCURACY.

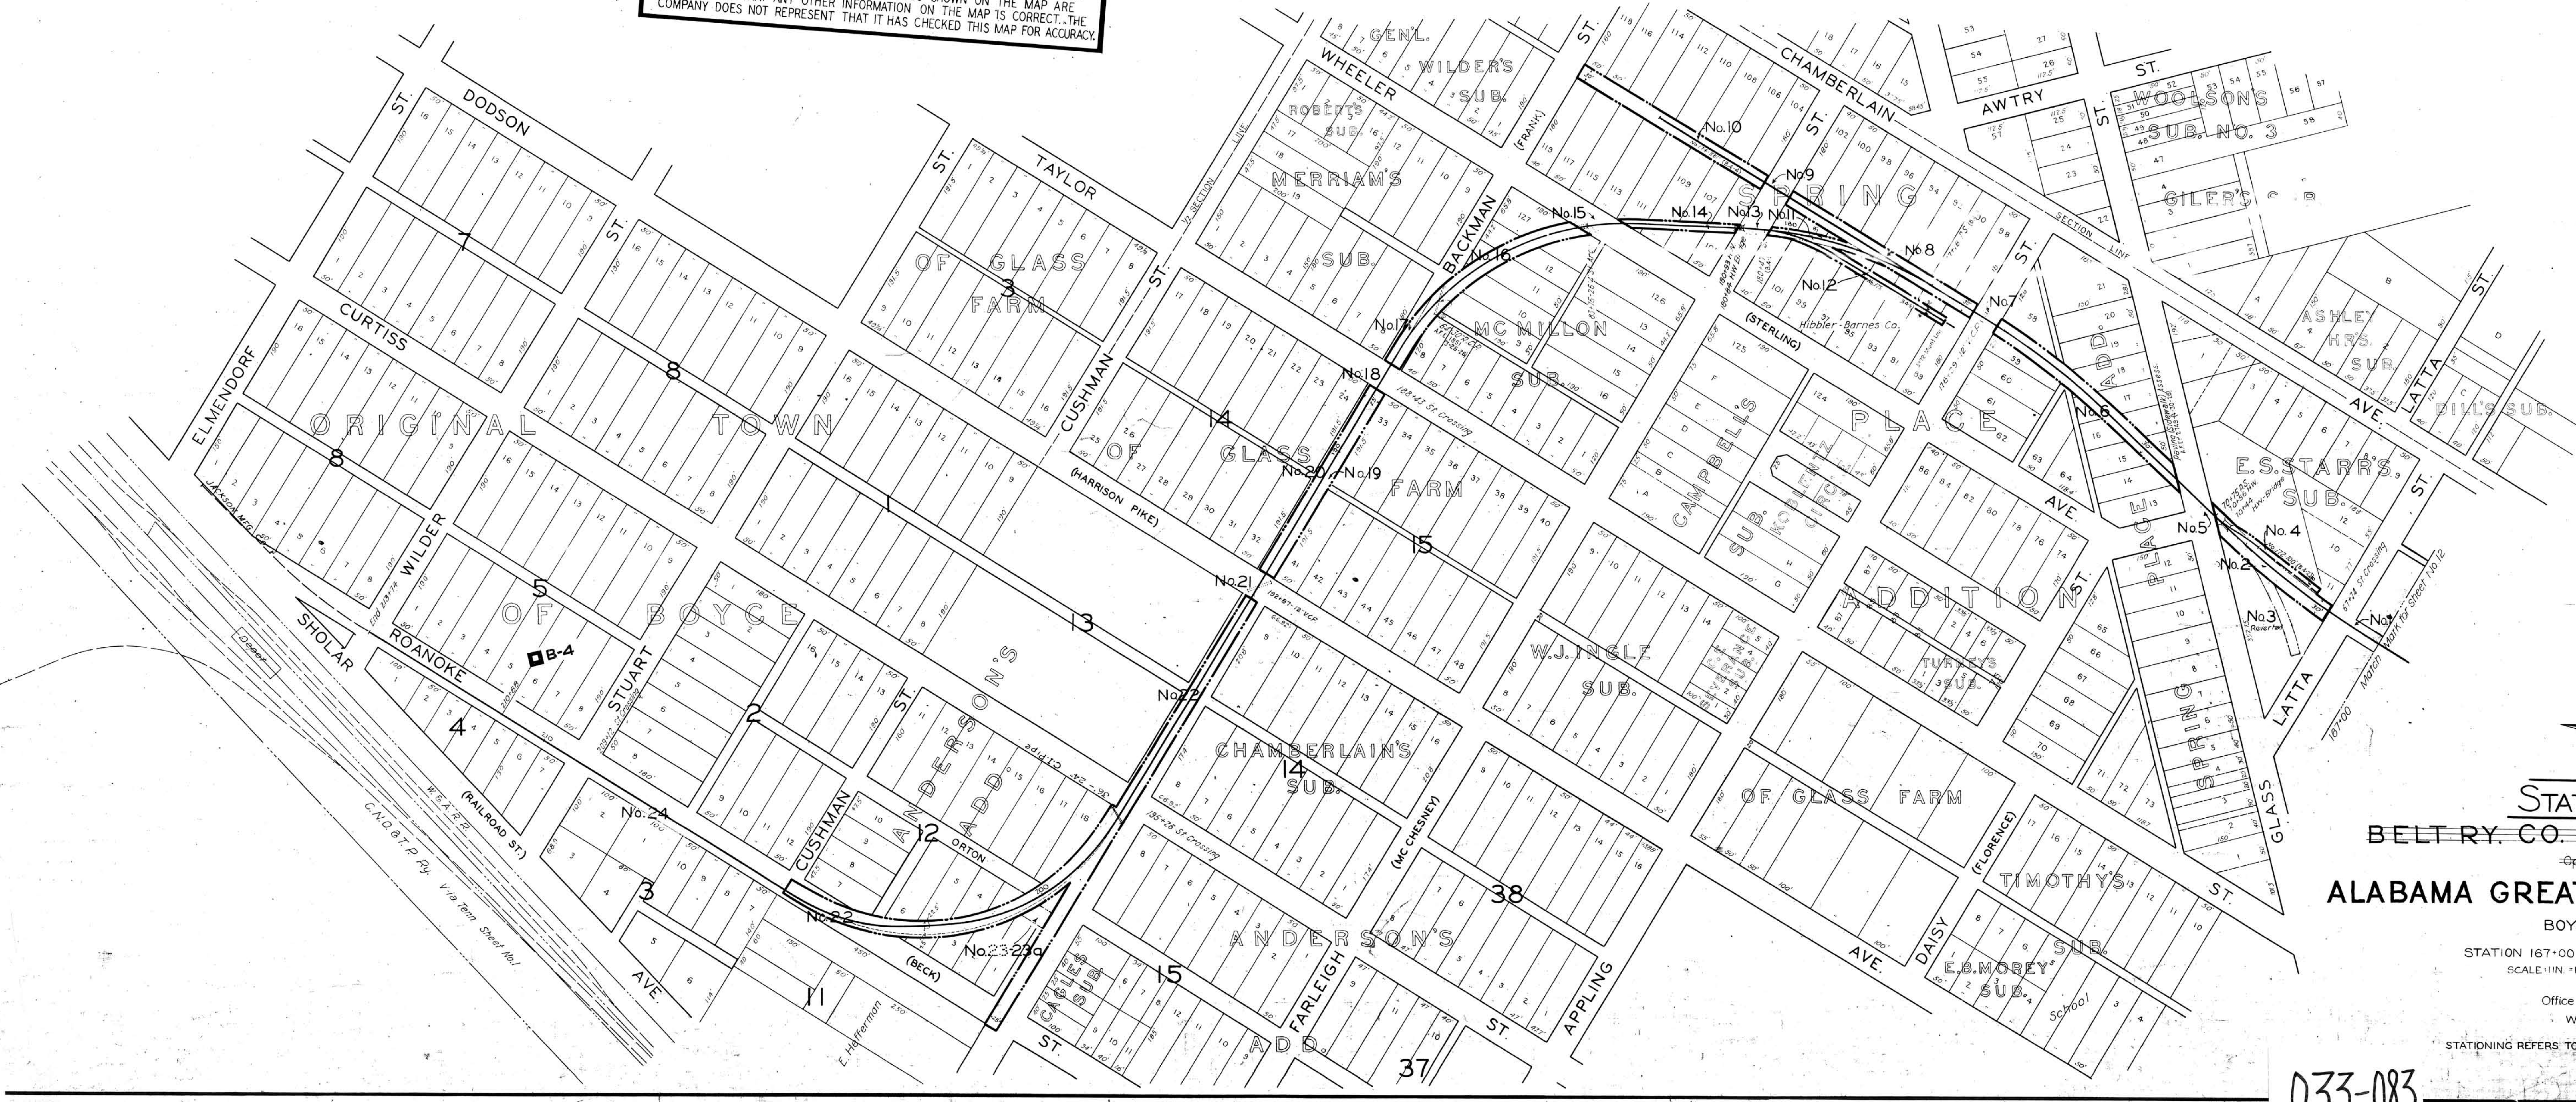

**STATION MAP**  
**BELT RY. CO. OF CHATTANOOGA**  
Operated by the NOK 1, 1906  
**ALABAMA GREAT SOUTHERN R. R. CO.**  
BOYCE DIVISION  
STATION 167+00 TO STATION 213+74  
SCALE 1/4" = 100 FT. DECEMBER 31, 1927  
Office of Chief Engineer  
Washington, D.C.  
STATIONING REFERS TO L.C.C. INVENTORY CHAINAGE 1918

033-083

Tracks correct